


COURSES AND DISTANCES

- (1) S 83°-48'-50" E □ 215.00'
- (2) R. 463.15' □ A. 303.13'
- (3) R. 1,370.49' □ A. 217.14'

MORTGAGEE'S INSPECTION PLAN  
 PREPARED FOR  
 CHRISTOPHER C. MENCH  
 FOR PROPERTY KNOWN AS  
 LOT NO. 5 □ BLOCK B □ COVERED BRIDGE FARMS - SECTION ONE  
 ALSO KNOWN AS 5 BRIDLE BROOK LANE  
 SITUATE IN  
 WHITE CLAY CREEK HUNDRED □ NEW CASTLE COUNTY  
 STATE OF DELAWARE  
 SCALE: AS SHOWN  
 DATE: 27 MARCH 1980  
 REVISED DATE: 14 DECEMBER 1987

APPROVED *Franco R. Bellafante*  
 PROFESSIONAL LAND SURVEYOR

 **FRANCO R. BELLAFANTE, INC.**  
 PROFESSIONAL LAND SURVEYORS  
 WILMINGTON, DELAWARE

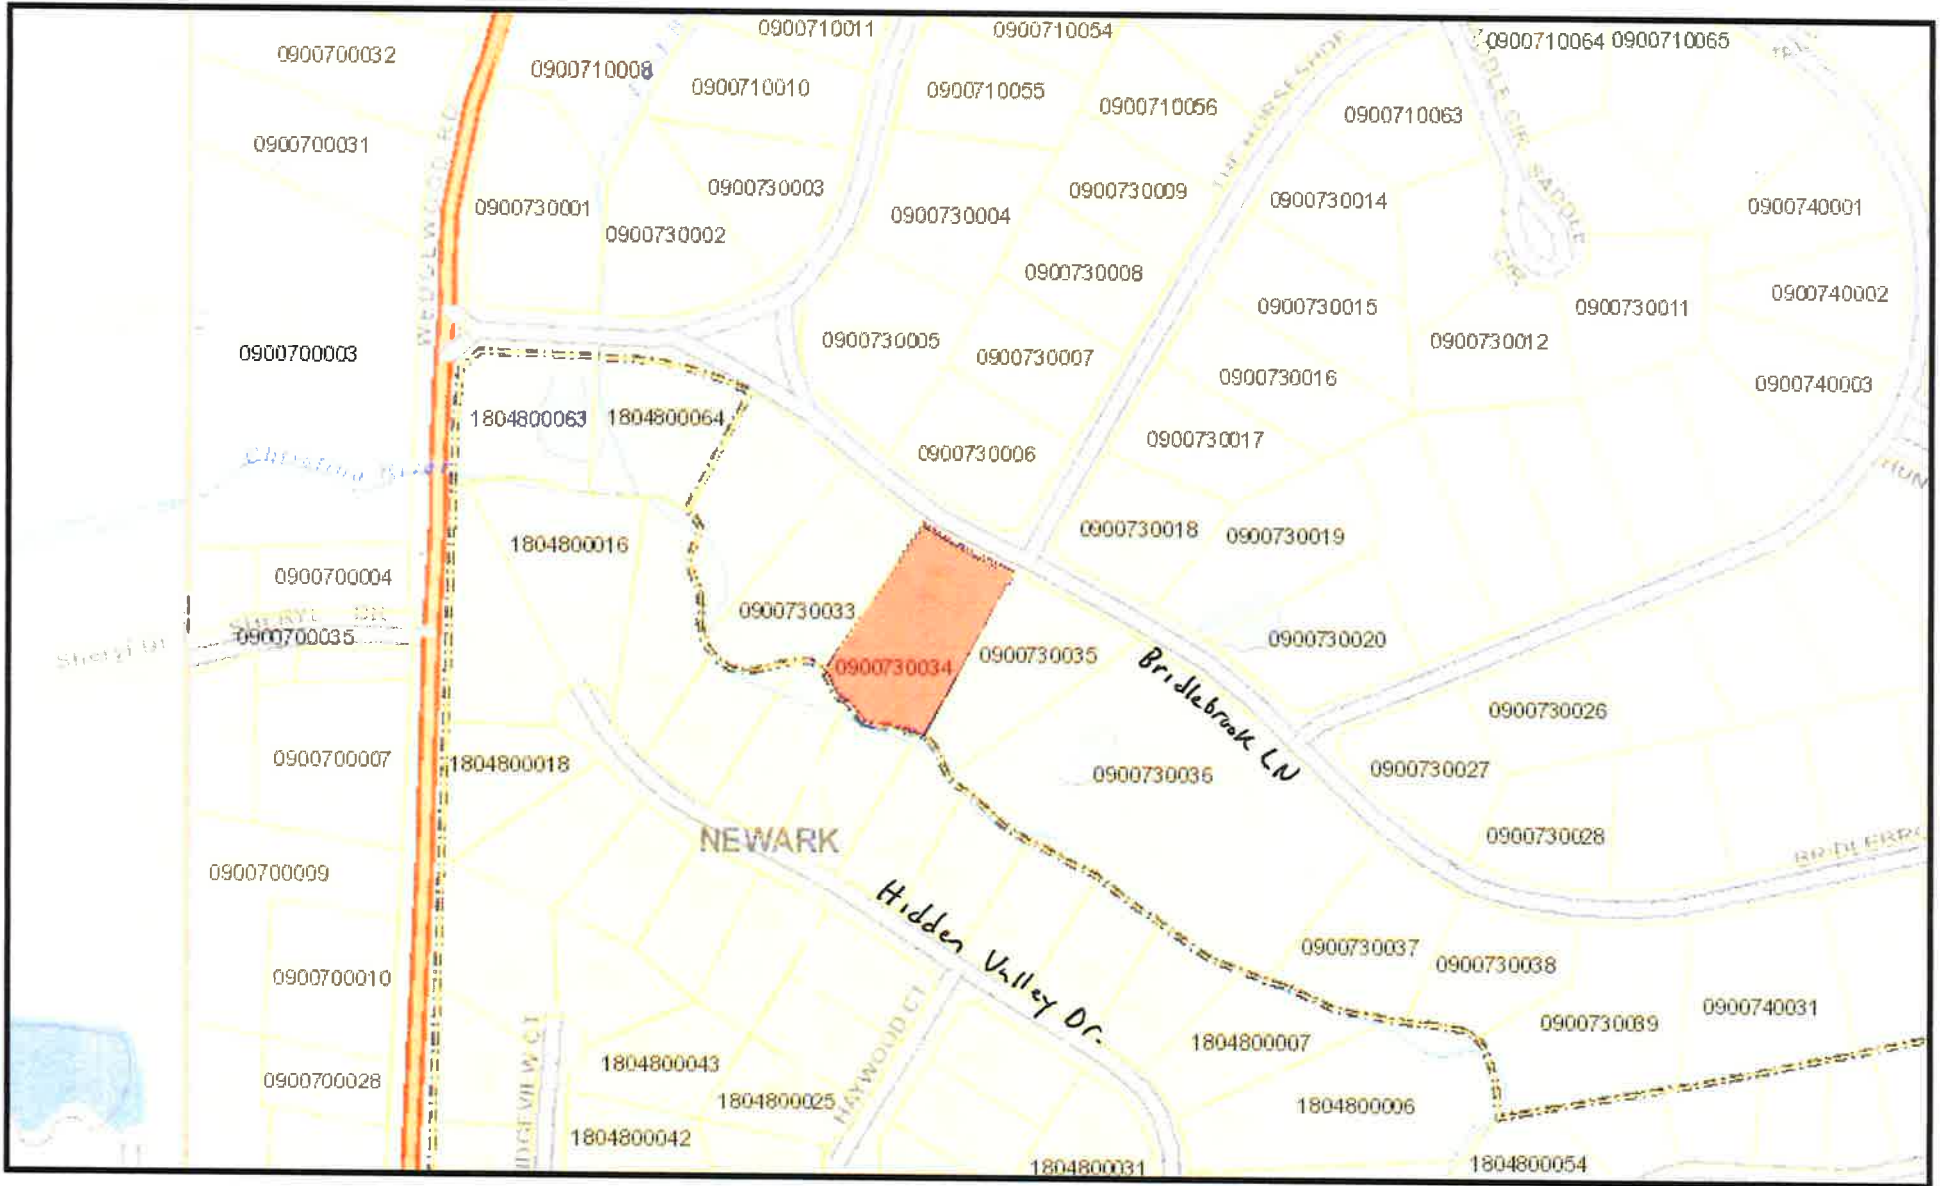

## 5 Bridlebrook Lane Site Map

Author: Mike Fortner




New Castle County Delaware GIS: <http://gis.nccde.org>

Disclaimer: For informational purposes only - not to be used as official documentation.



Date: 2/23/2018



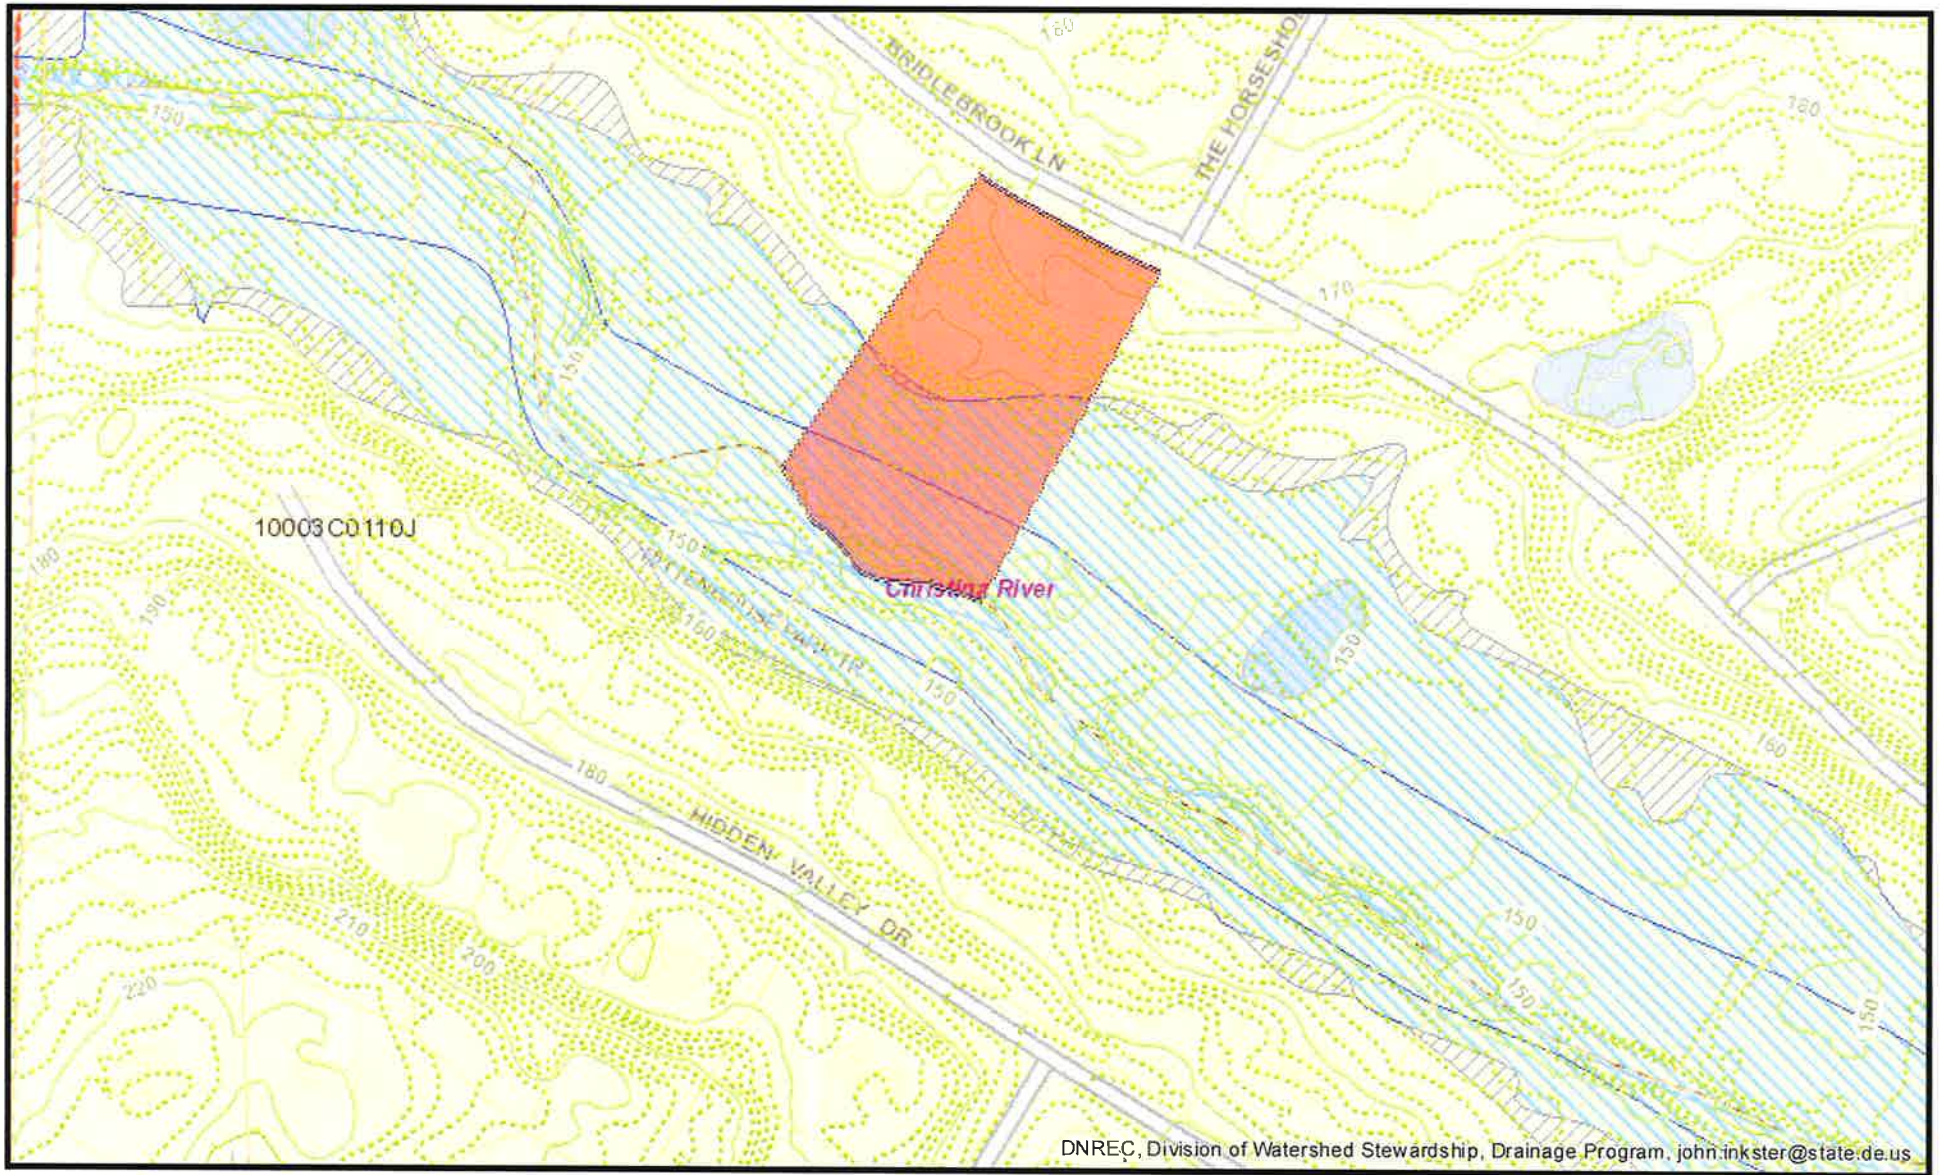

## SFHA at 5 Bridlebrook

Author: Mike Fortner



New Castle County Delaware GIS: <http://gis.nccde.org>

Disclaimer: For informational purposes only - not to be used as official documentation.



Date: 2/23/2018

