

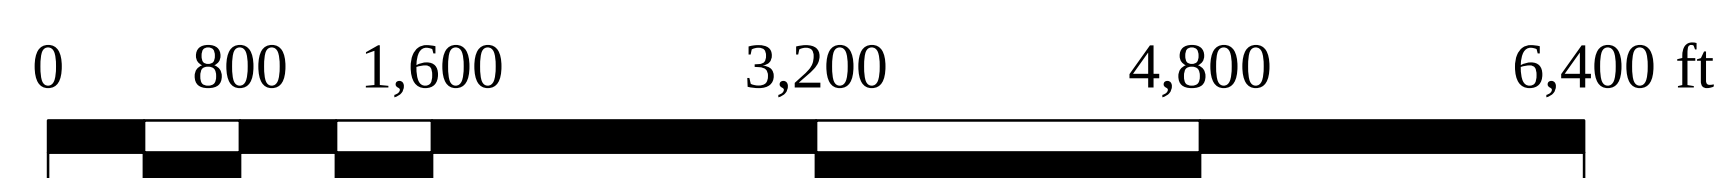


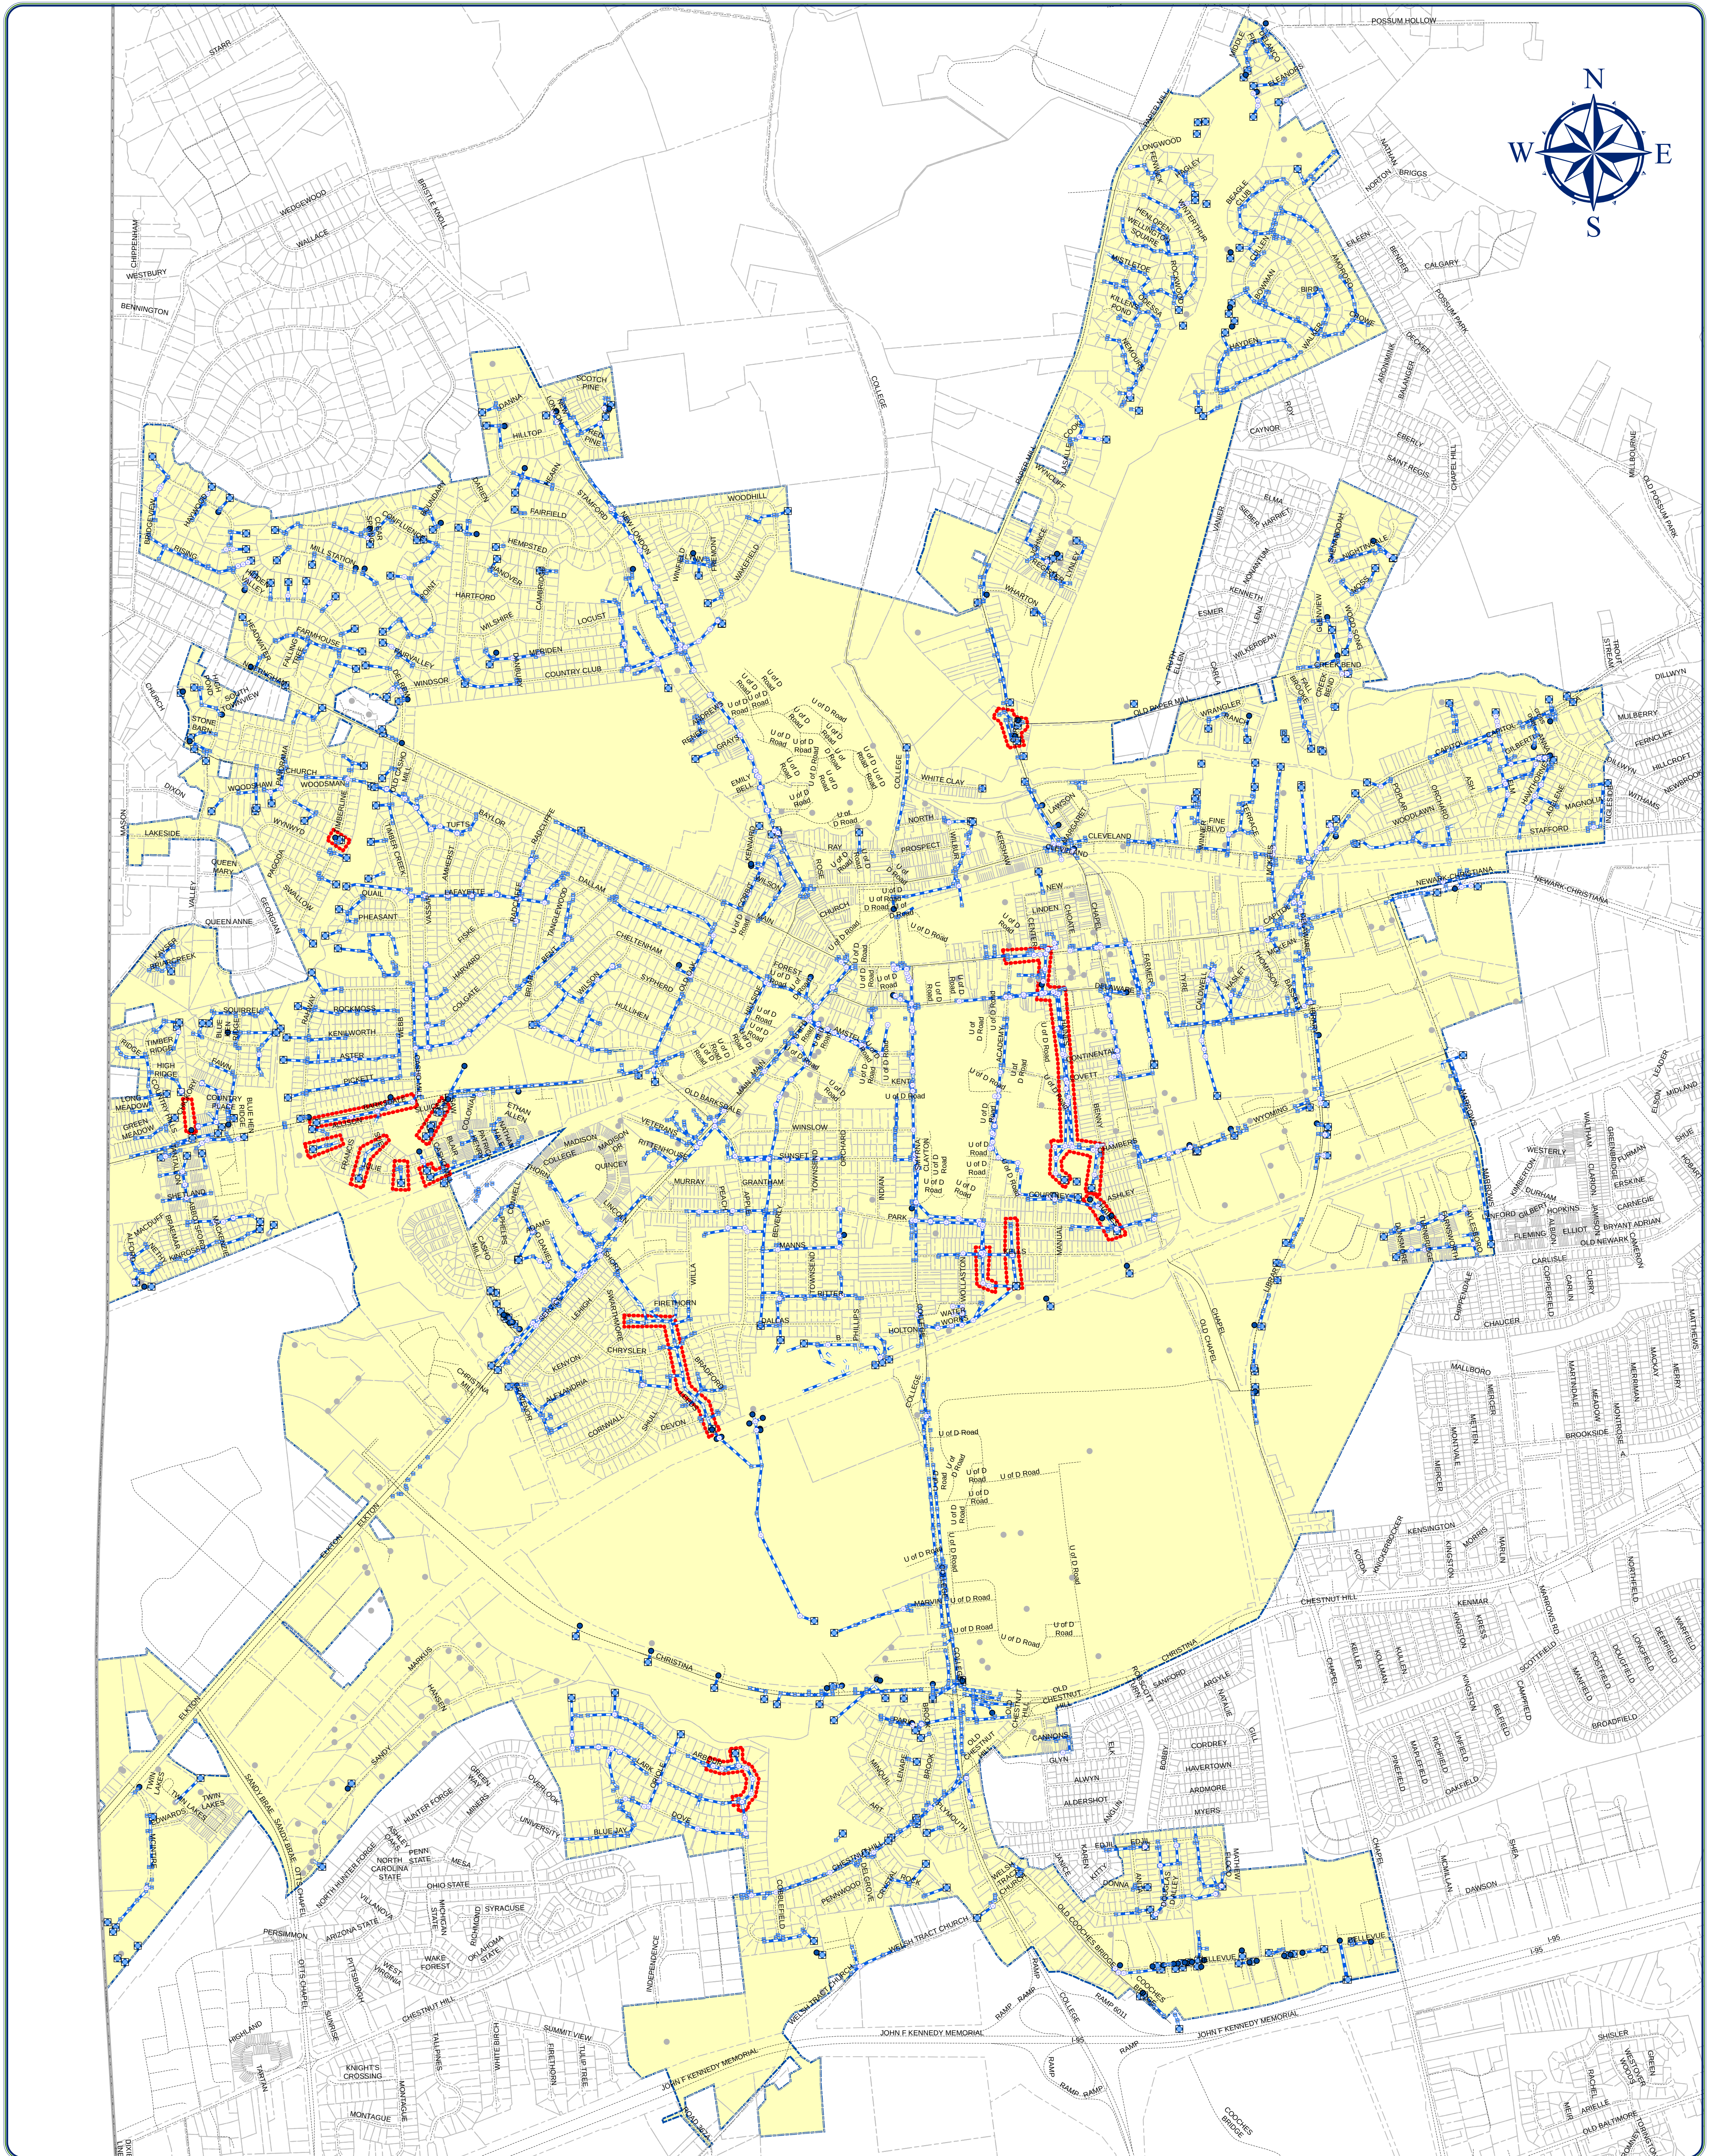

STORM SEWER MAP

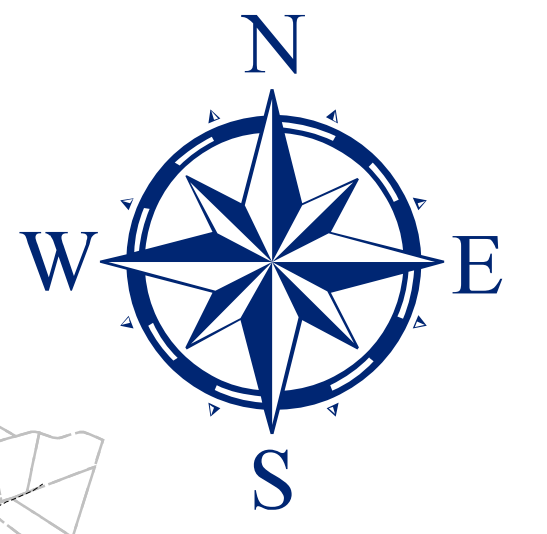

1 inch = 800 feet

LEGEND

- | | | | |
|----------------|--------------------|---------------------------------|----------------------|
| ● Manhole | ■ Outfalls | ● Stormwater Management Feature | ▭ DE State Boundary |
| ■ Catch Basin | ■ Outlet Structure | ● Road Centerline | ▭ City of Newark |
| ● InFlow | — Slotted Drain | ▭ Area of Concern | ▭ Municipal Boundary |
| ● Junction Box | — Trench Drain | ▭ Tax Parcels | |
| ▭ Lawn Basin | — Pipes | | |

